


# Floor plan

Block 'B'  
2800 sft

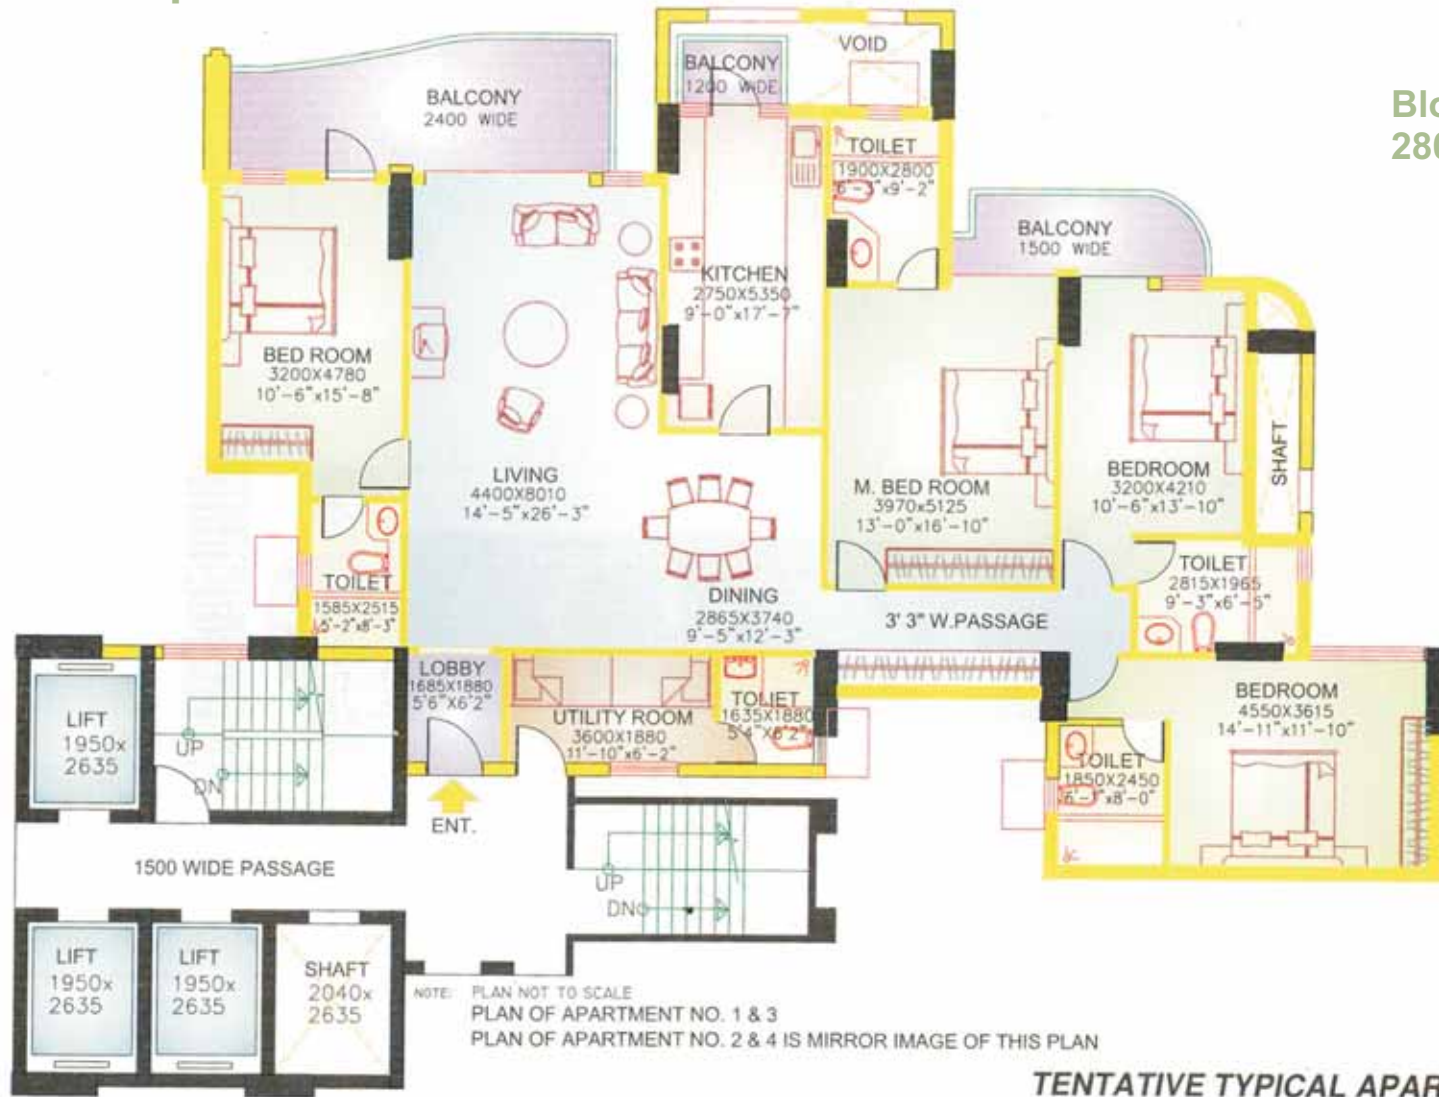


TENTATIVE TYPICAL APARTMENT PLAN



# Floor plan

Block 'A' & 'C'  
2975 sft

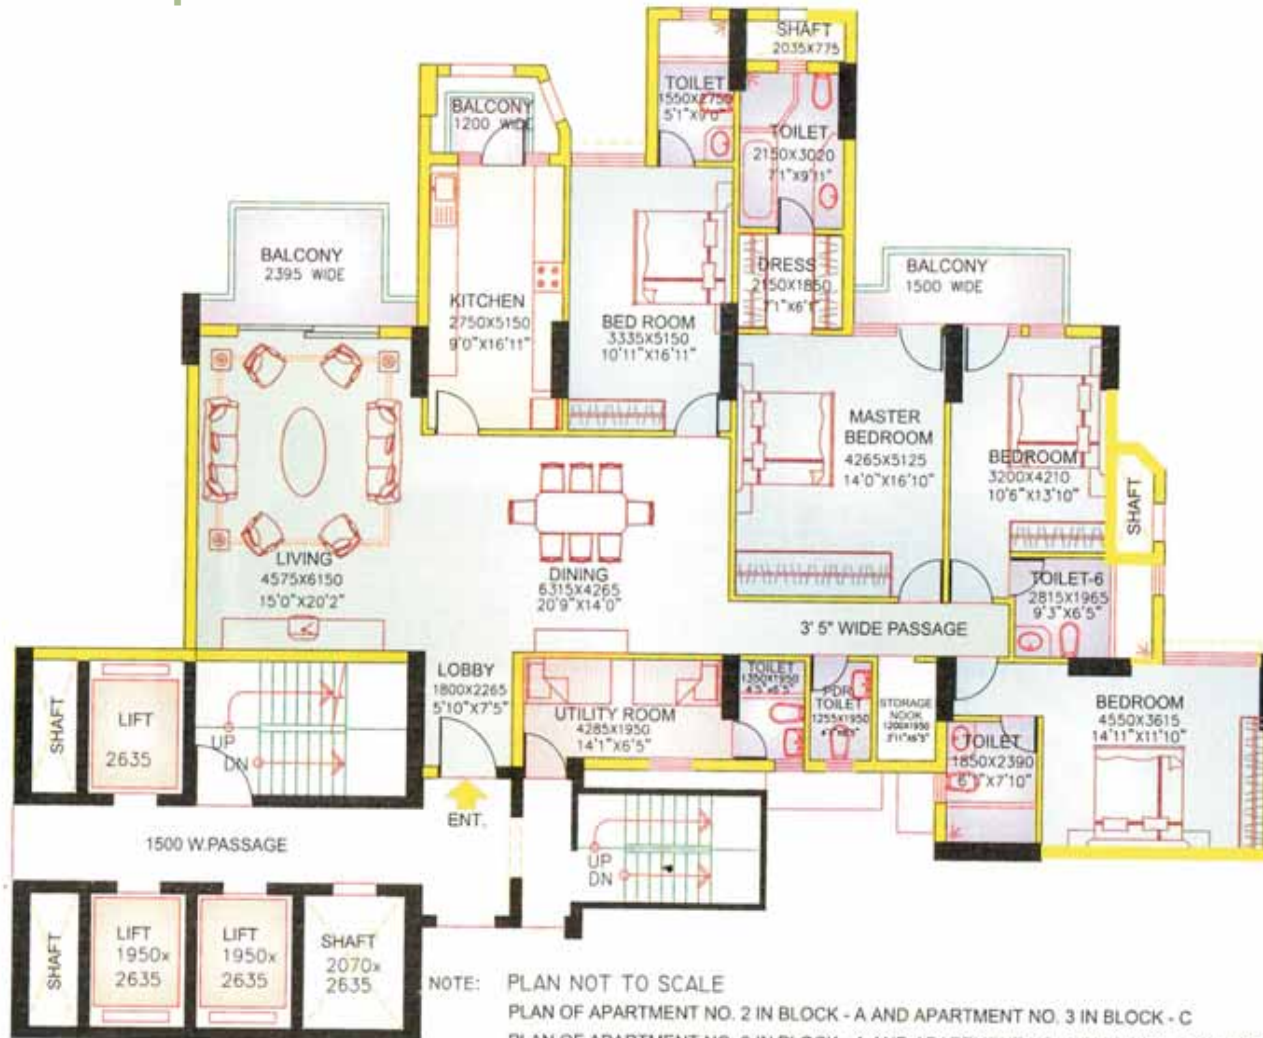


NOTE: PLAN NOT TO SCALE  
PLAN OF APARTMENT NO. 2 IN BLOCK - A AND APARTMENT NO. 3 IN BLOCK - C  
PLAN OF APARTMENT NO. 3 IN BLOCK - A AND APARTMENT NO. 2 IN BLOCK - C IS MIRROR IMAGE OF THIS PLAN

**TENTATIVE TYPICAL APARTMENT PLAN**



# Floor plan

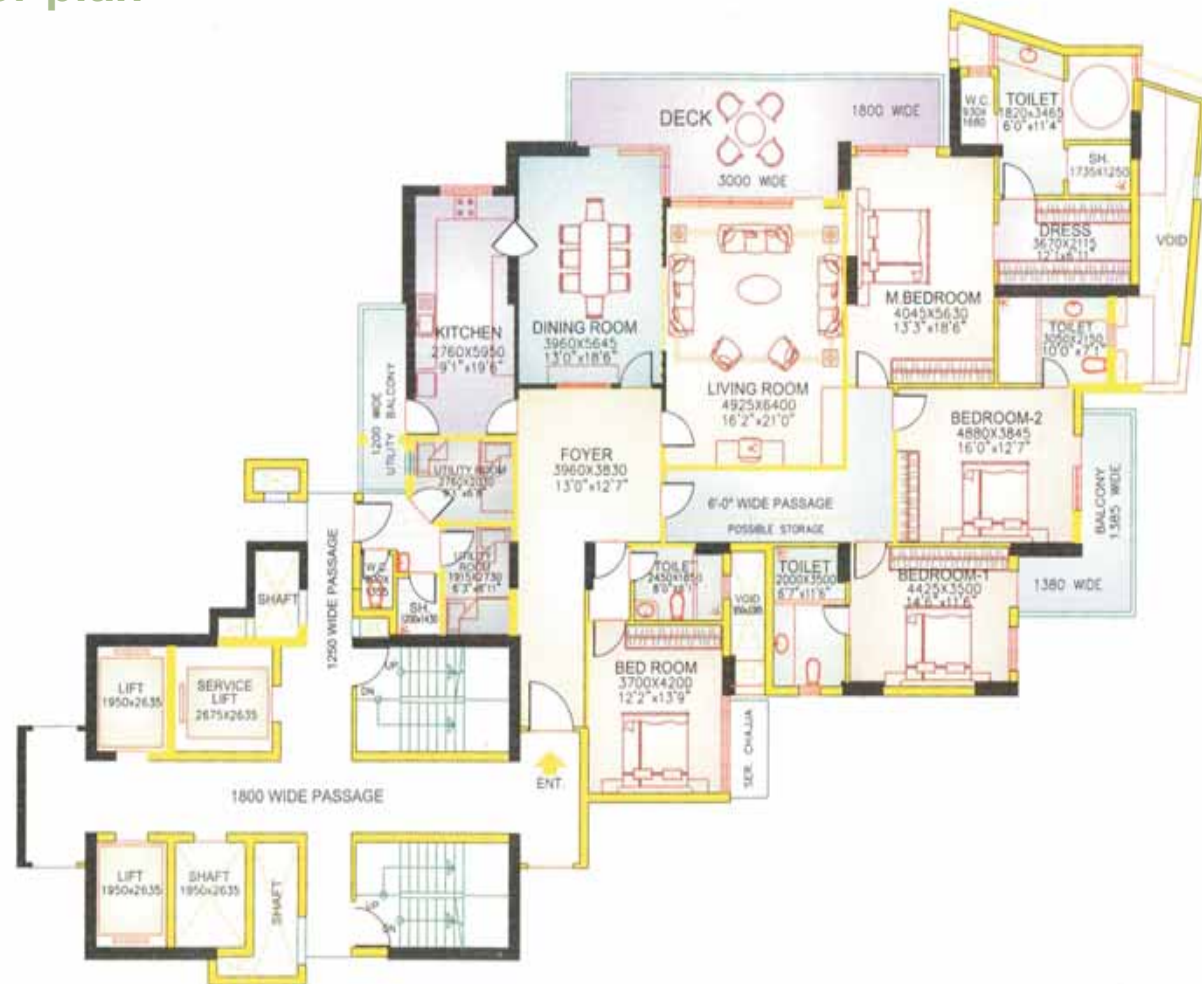

Block 'D' & 'E'  
'4075 sft

NOTE: PLAN NOT TO SCALE  
 PLAN OF APARTMENT NO. 2 IN BLOCK - D AND 3 IN BLOCK - E  
 PLAN OF APARTMENT NO. 3 IN BLOCK - D AND 2 IN BLOCK - E IS MIRROR IMAGE OF THIS PLAN

TENTATIVE TYPICAL APARTMENT PLAN

